



PUBLIC WORKS
ENGINEERING PROGRAM



DOGWOOD NEIGHBORHOOD PARK
CONSTRUCTION PLAN
50% PLAN SUBMITTAL


CALL 48 HOURS BEFORE YOU DIG
1-800-553-4344
"It's the Low"
NORTHWEST UTILITIES NOTIFICATION CENTER



STATE OF WASHINGTON
REGISTERED
LANDSCAPE ARCHITECT
Terry R. Snyder
TERRY R. SNYDER
CERTIFICATE NO. 819

DESIGNED: SB
DRAWN: SB
DATE: 1/28/11

L2-01

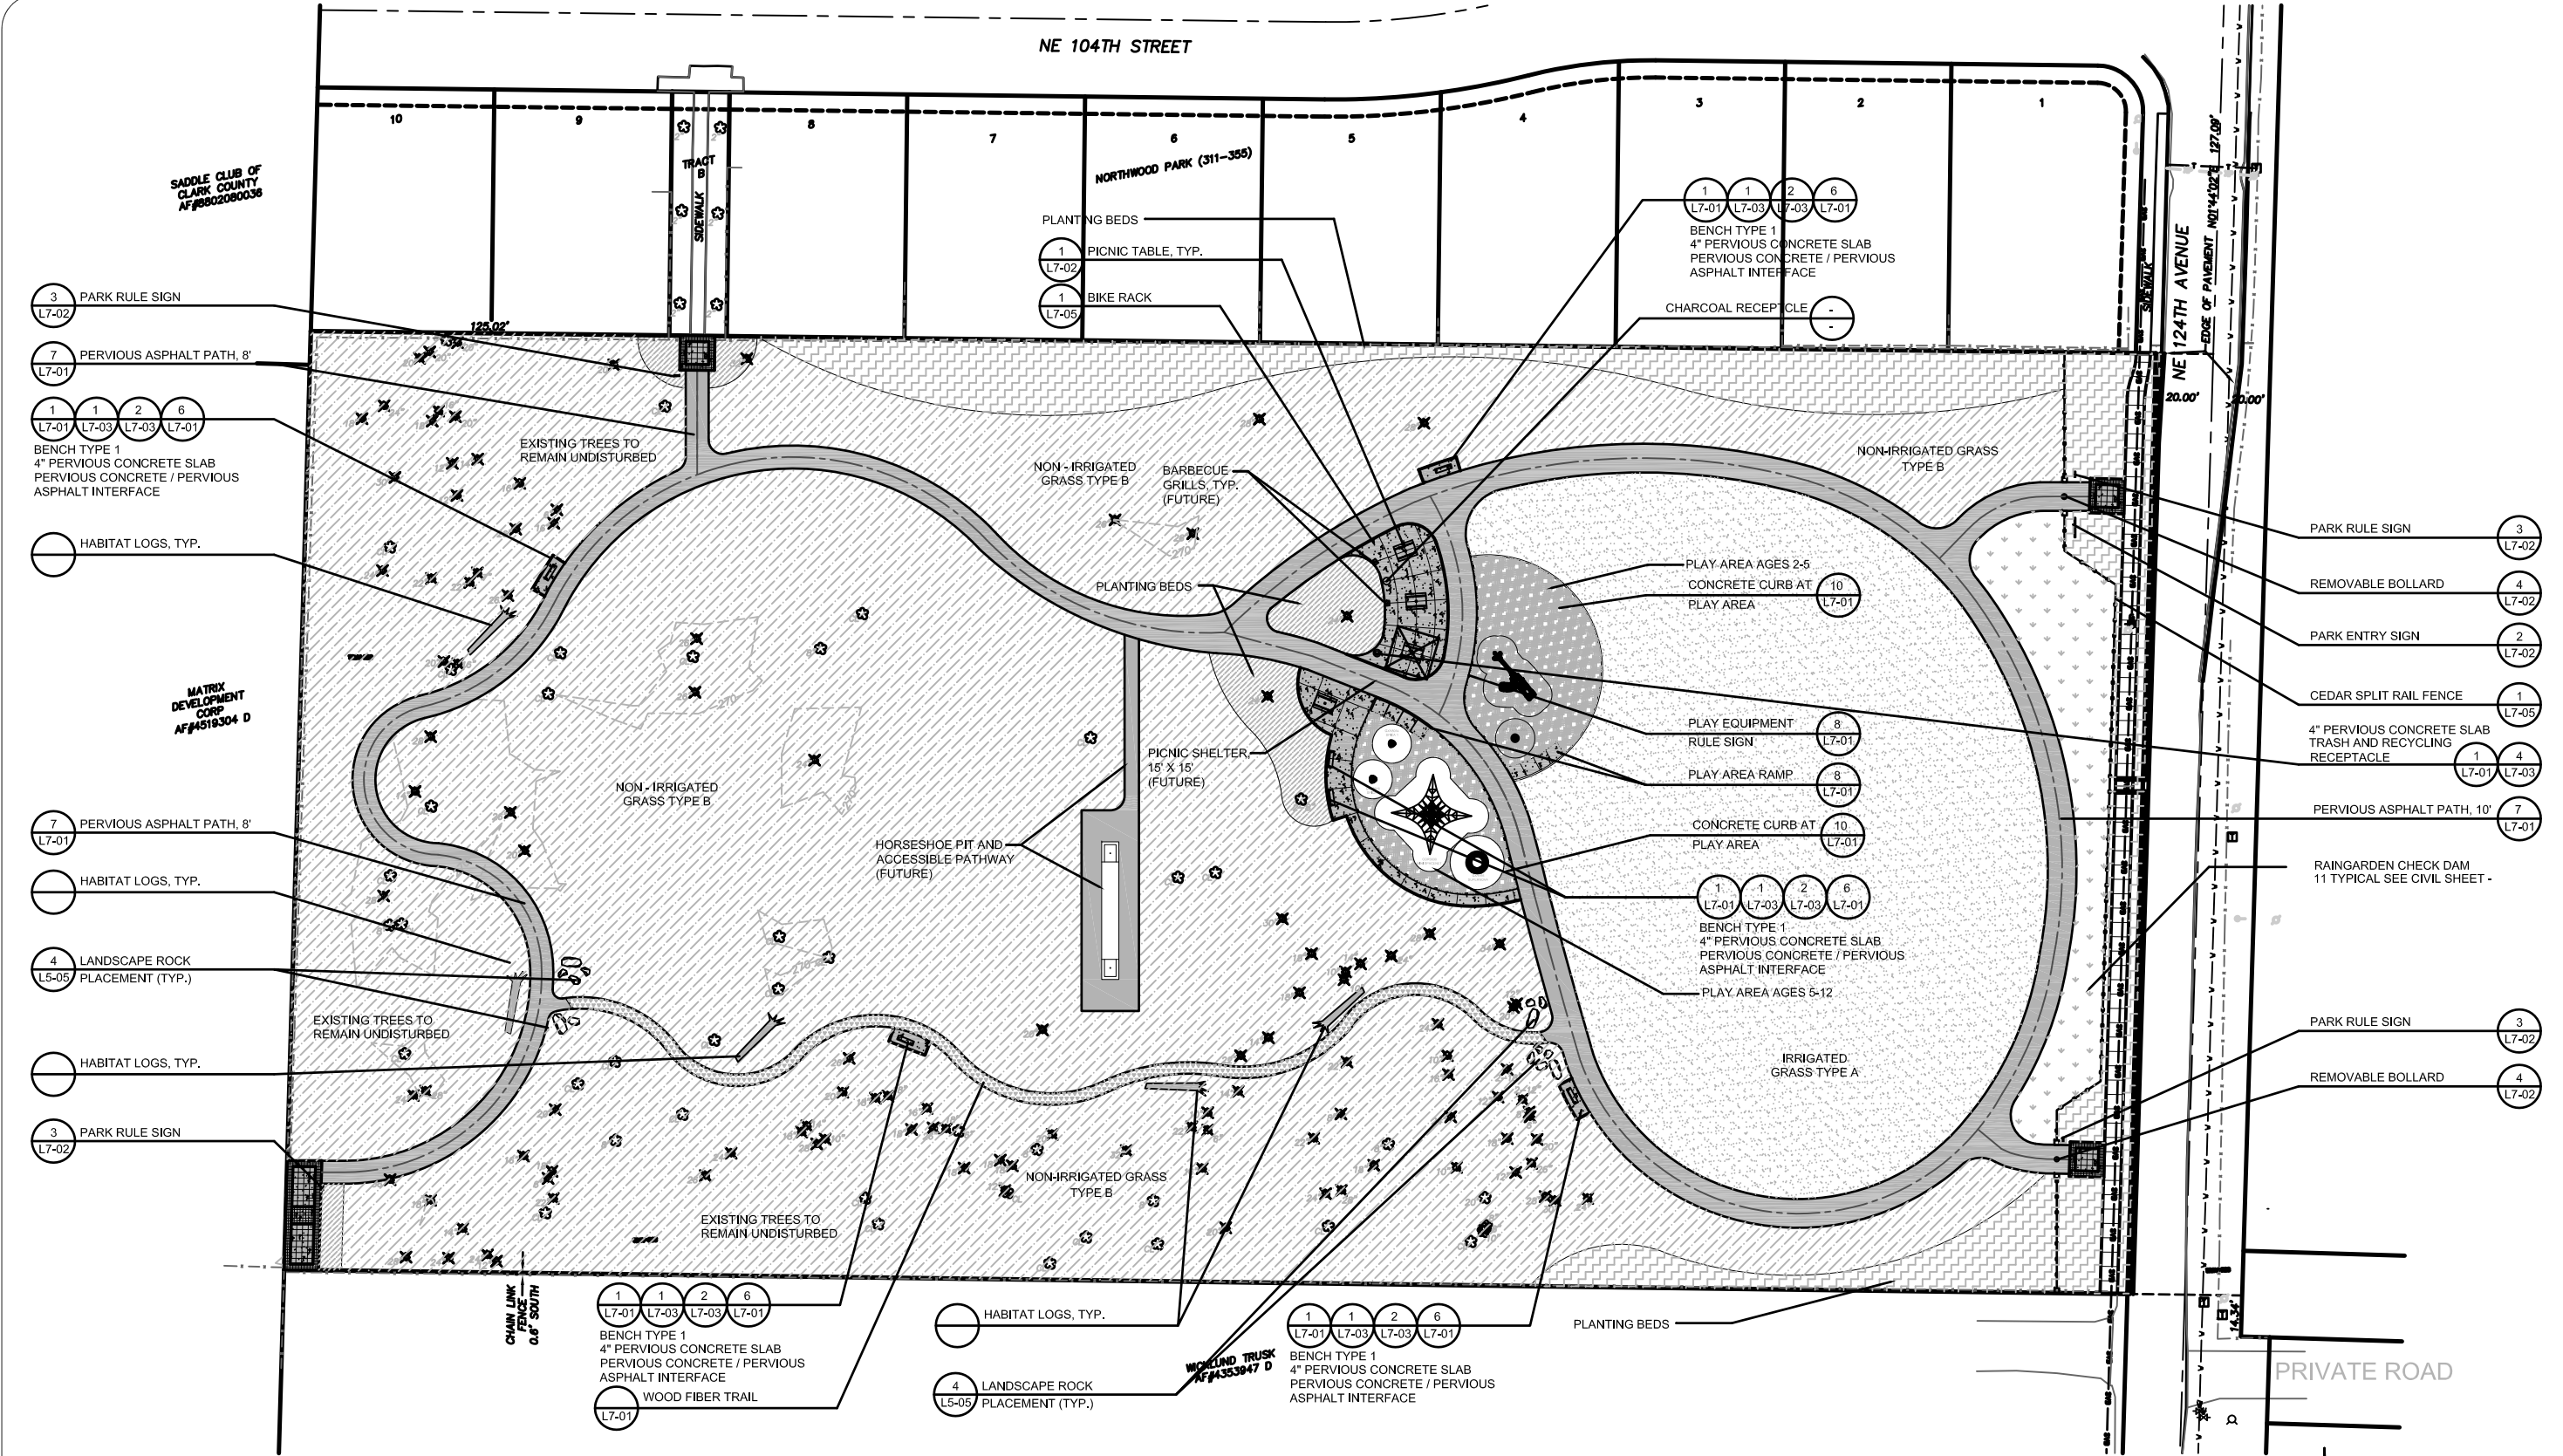

LEGEND

	SEEDED LAWN TYPE A (IRRIGATED)		3' PERVIOUS ASPHALT PATH		ADA COMPLIANT PICNIC TABLE
	SEEDED LAWN TYPE B (NON-IRRIGATED)		PERMIT REQUIREMENT: ADDITIONAL HABITAT BUFFER NO WORK REQUIRED BY CONTRACTOR		ADA COMPLIANT PARK BENCH
	SEEDED LAWN TYPE C (NON-IRRIGATED)		PERMIT REQUIREMENT: ADDITIONAL WETLAND BUFFER NO WORK REQUIRED BY CONTRACTOR		TRASH & RECYCLING RECEPTACLE
	SEEDED LAWN TYPE D (BIO-RETENTION)		ADA COMPLIANT PLAY AREA WOOD SURFACING		PLANTING AREA
	SHRUB PLANTING AND BARK AREAS		ADA COMPLIANT ENGINEERED WOOD SURFACING TRAIL		36" - 52" DIAMETER WEATHERED RIVER RUN BOULDERS WITH MOSS AND/OR LICHENS.
	6" PERVIOUS CONCRETE SURFACE		EXISTING EVERGREEN TO REMAIN UNDISTURBED		CEDAR SPLIT RAIL FENCE
	4" PERVIOUS CONCRETE SURFACE		EXISTING DECIDUOUS TO REMAIN UNDISTURBED		
	4" CONCRETE SURFACE				

